

All dimensions are to be checked on site, any discrepancies are to be reported to the Architect before work commences. Do not scale from this drawing.

This drawing is to be read in conjunction with all relevant consultants and specialist drawings. Documents, any discrepancies are to be reported to the Architect before the affected work commences.

All structural components shown are indicative only. Details / calculations of structural members are to be provided by the Structural Engineer.

This drawing is copyright.


|   |  |            |
|---|--|------------|
| A | First Issue  | 14/08/2017 |
| B | Revised drawing according to LPA's comments        | 19/12/2017 |
| C | Revised drawing according to the Client's comments | 02/01/2018 |
| D | General Amendments                                 | 17/01/2018 |
| E | Relocation of the car parking spaces               | 28/02/2018 |



Existing Site Plan 1:500



Proposed Site Plan 1:500

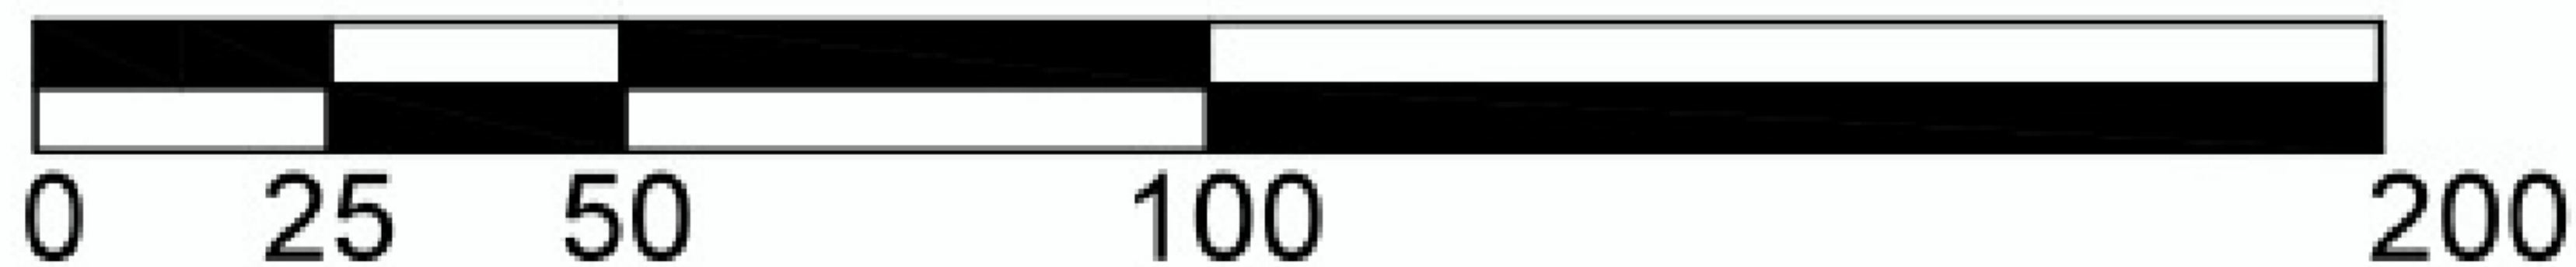

**T+A** Tang & Associates Ltd  
Chartered Architects

Tel: 0161 877 9667  
e-mail: [barrytang@tangassociates.co.uk](mailto:barrytang@tangassociates.co.uk)  
Entrance W1, 1/F, Westwood House,  
Greenwood Business Centre,  
Manchester, M5 4QH, UK

Client:  
Full Circle Events Ltd

Project:  
Liverpool Street, Salford M5 5HQ

Drawing Title:  
Existing & Proposed Site Plan

Scale: 1:500 @ A1  
Date: AUG 2023

Drawing No: 9350/102  
Revision: E