


EAST ELEVATION

CONSENTED ELEVATION 23/82079/FUL

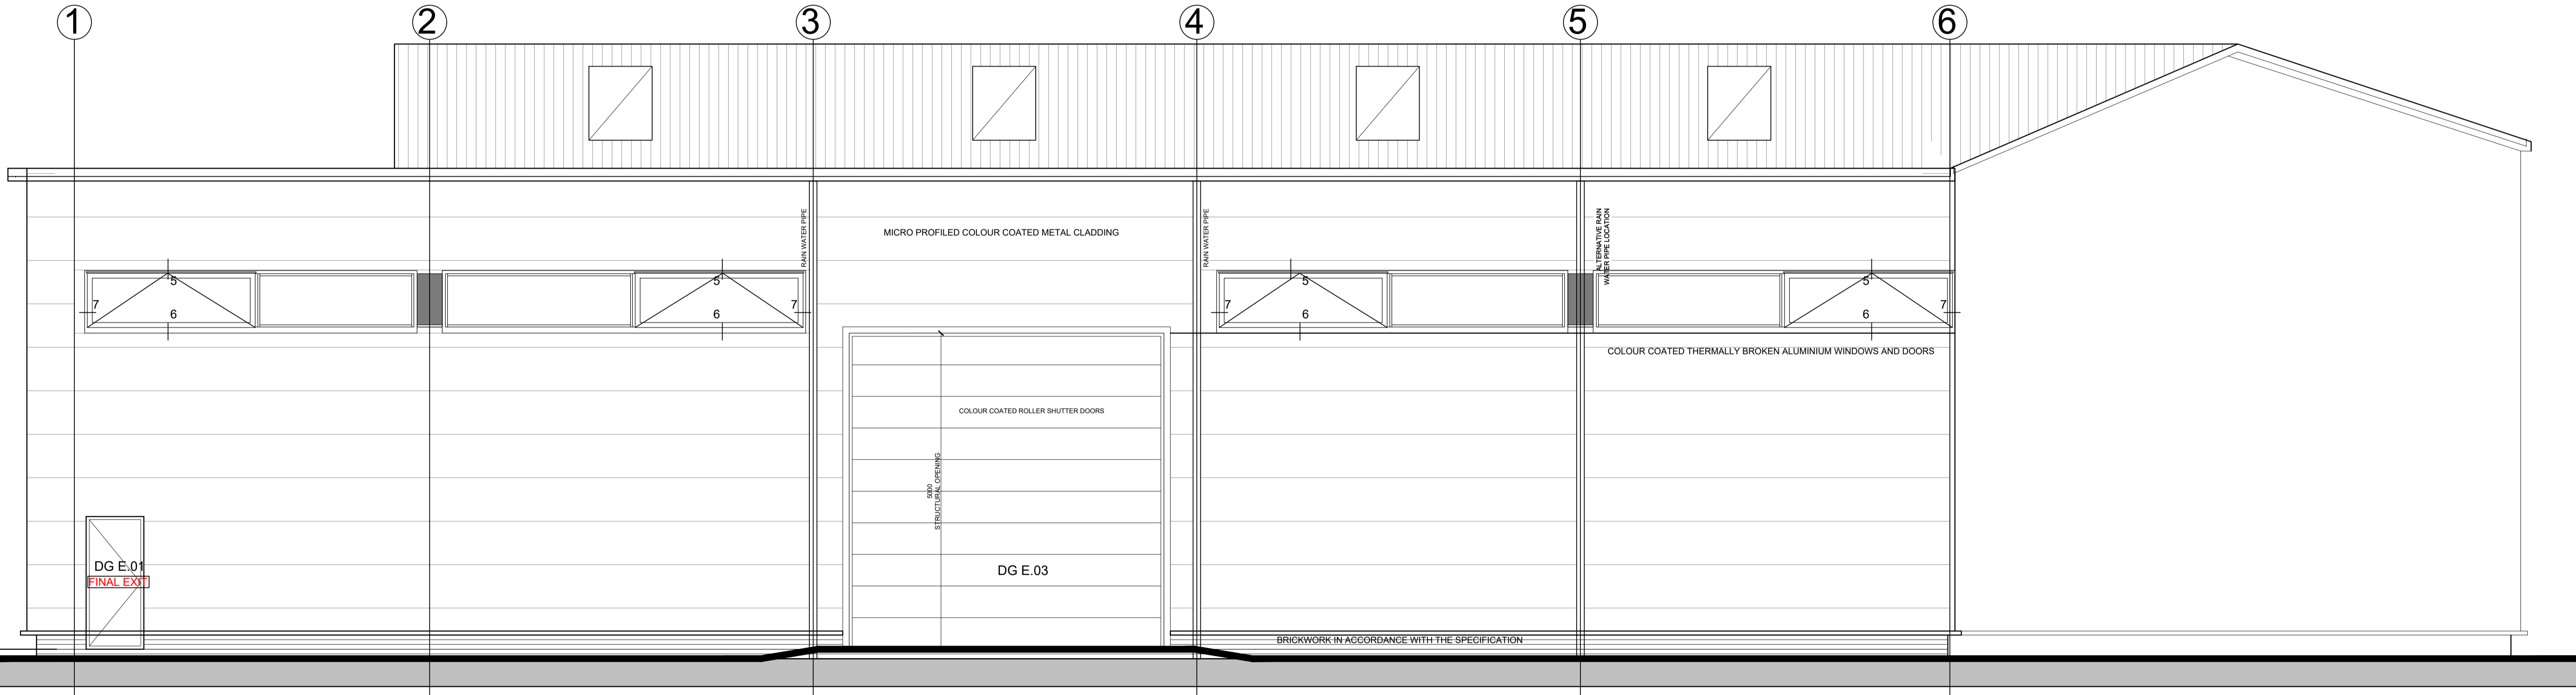

EAST ELEVATION

REVISED ELEVATION

2309 FULL CIRCLE SALFORD
 ENGELS HO, WEASTE TRADING ESTATE, LIVERPOOL ST, M5 5HQ
 EAST ELEVATION AS CONSENTED AND AMENDED, SCALE 1:50 @ A1

horsley townsend consulting architects
 client FULL CIRCLE EVENTS & EXHIBITIONS LTD, ENGELS HO, WEASTE TRADING ESTATE, SALFORD, M5 5HQ
 project EXTENSION TO ENGELS HO AT WEASTE TRADING ESTATE
 drawing EAST ELEVATION AS CONSENTED AND AS AMENDED
 date MAY 2024 scale AS INDICATED checked SH
 job no 2309 drawing no. 22 rev. AS INDICATED
 Wetherby Office, Marscar Hill House, Barrowby Ln, Keadby, Nr Wetherby, Harrogate, HG3 1HX Tel 01937 587420
 COPYRIGHT RESERVED DO NOT SCALE

01	FOR PLANNING AMENDMENT	08 05 24
----	------------------------	----------