



21

2309 FULL CIRCLE SALFORD

ENGELS HO, WEASTE TRADING ESTATE, LIVERPOOL ST, M5 5HQ
23/82079/FUL_NORTH ELEVATION AS CONSENTED & AMENDED, SCALE 1:50 @ A1

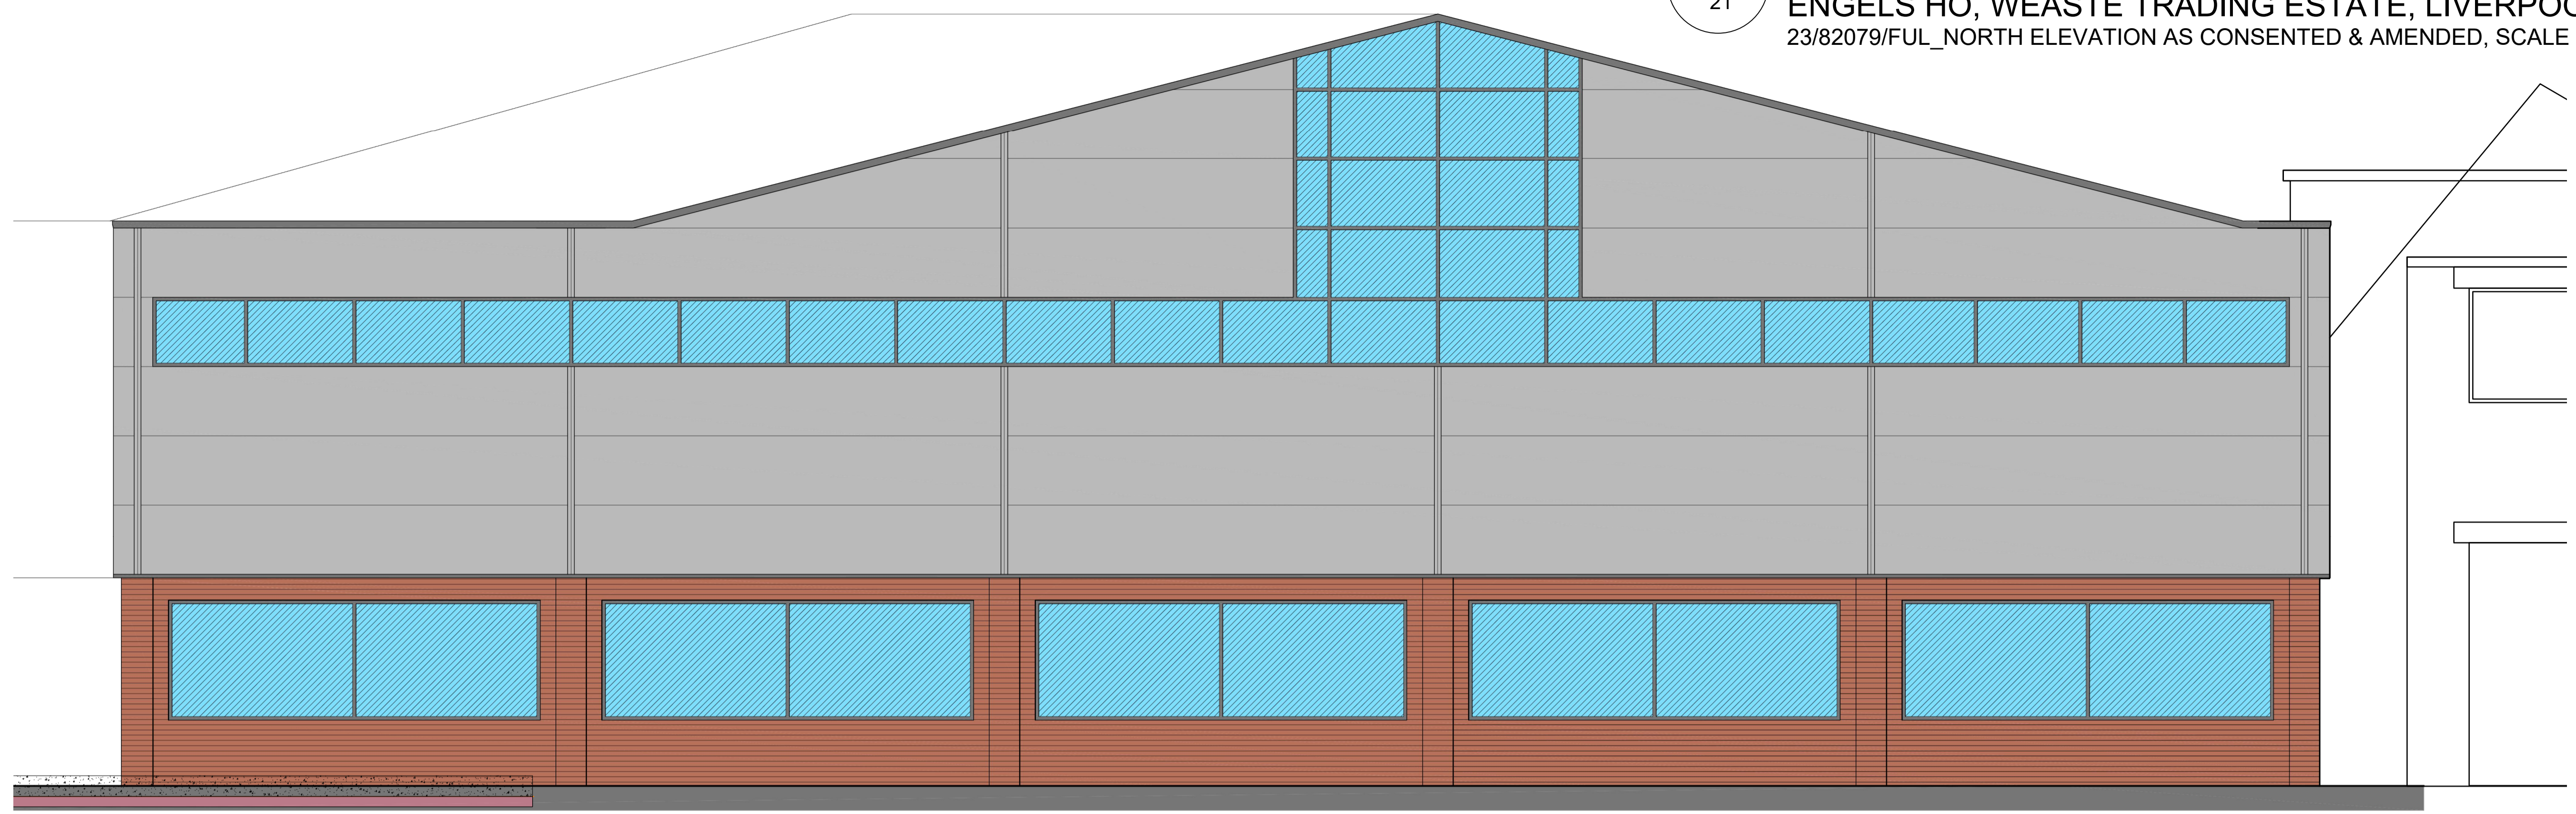

NORTH ELEVATION LIVERPOOL STREET CONSENTED ELEVATION 23/82079/FUL

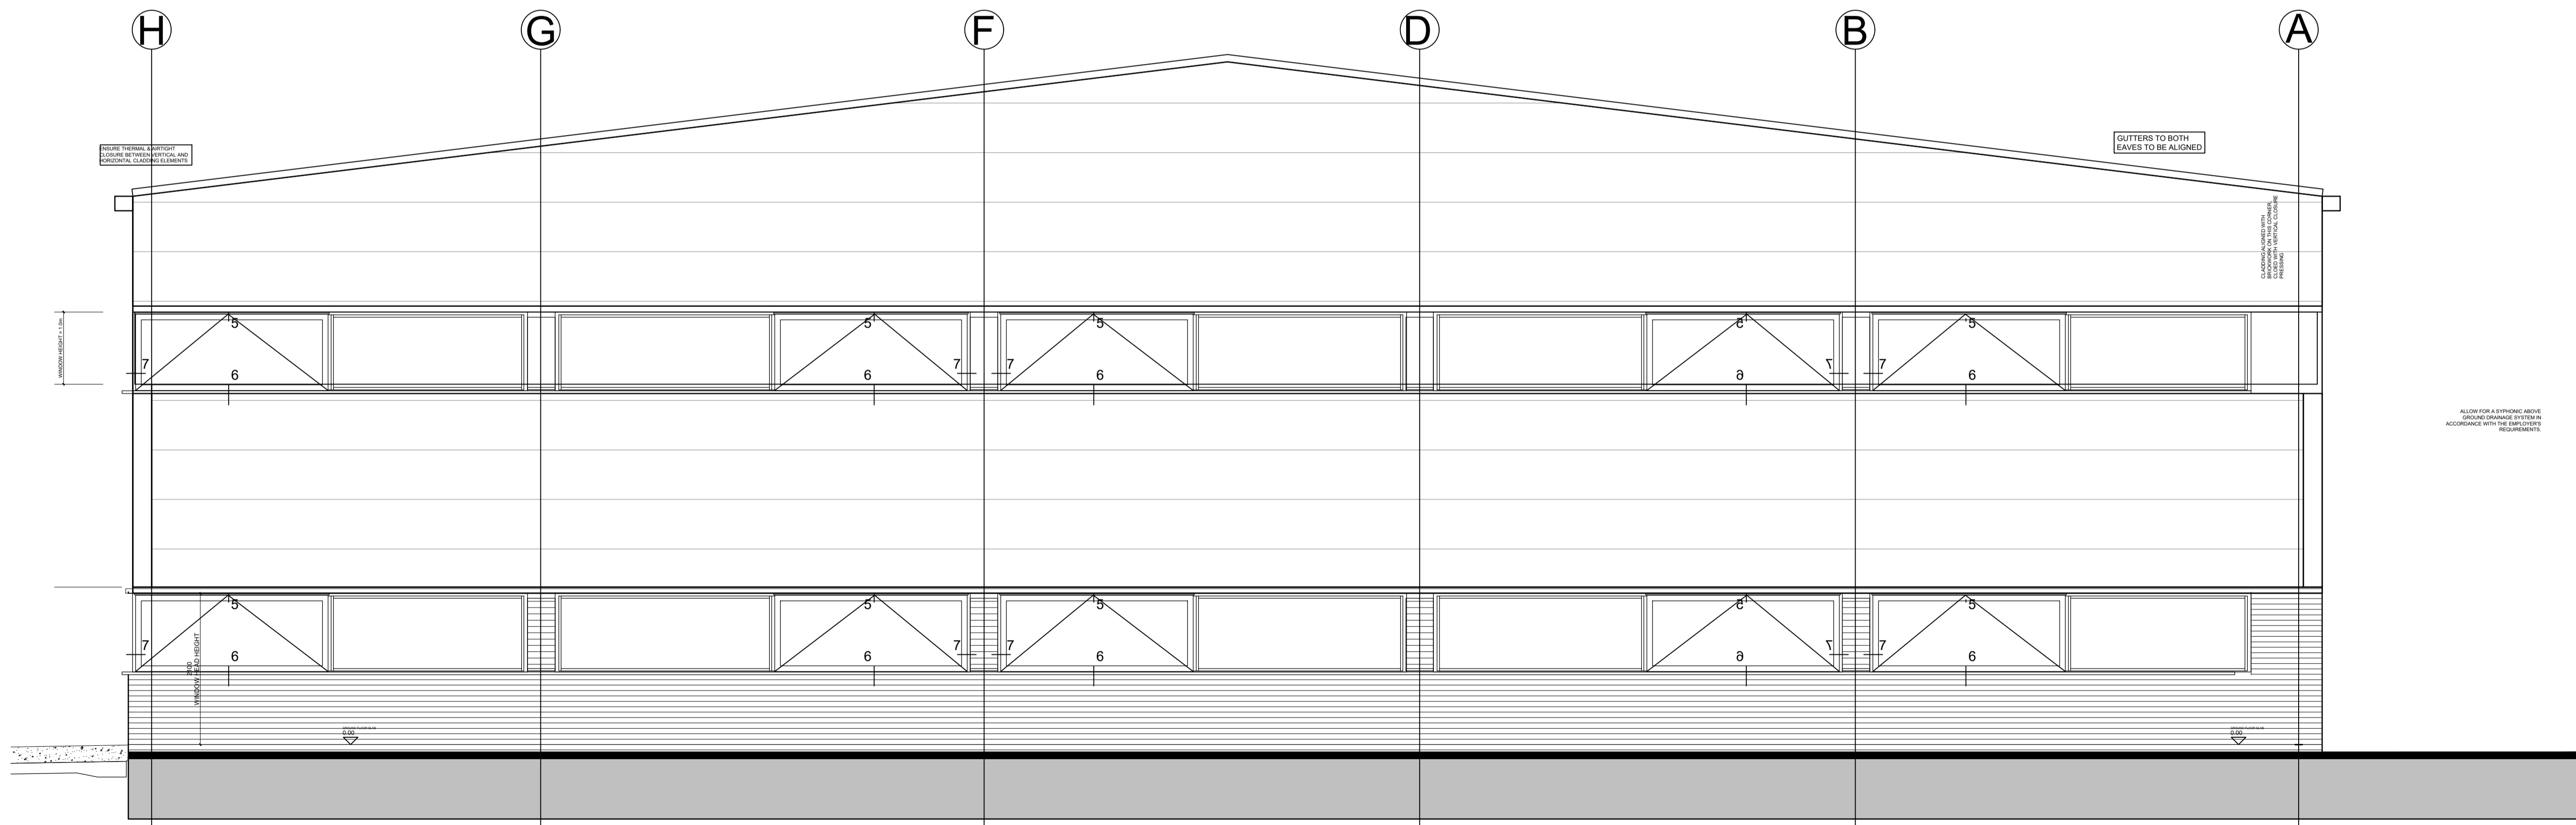

NORTH ELEVATION LIVERPOOL STREET REVISED ELEVATION

horsley townsend consulting architects

client FULL CIRCLE EVENTS & EXHIBITIONS LTD, ENGELS HO, WEASTE TRADING ESTATE, SALFORD, M5 5HQ
 project EXTENSION TO ENGELS HO AT WEASTE TRADING ESTATE
 drawing NORTH ELEVATION AS CONSENTED AND AMENDED
 date MAY 2024 scale AS INDICATED checked SH
 job no 2309 drawing no. 21 rev. AS INDICATED

01 FOR PLANNING AMENDMENT 08 05 24

Wetherby Office, Marscar Hill House, Barrowby Ln, Keadby, Nr Wetherby, Harrogate, HG3 1HX Tel 01937 587 420
COPYRIGHT RESERVED DO NOT SCALE