


**ROOF PLAN**  
 AMENDED  
 1:100 @ A1

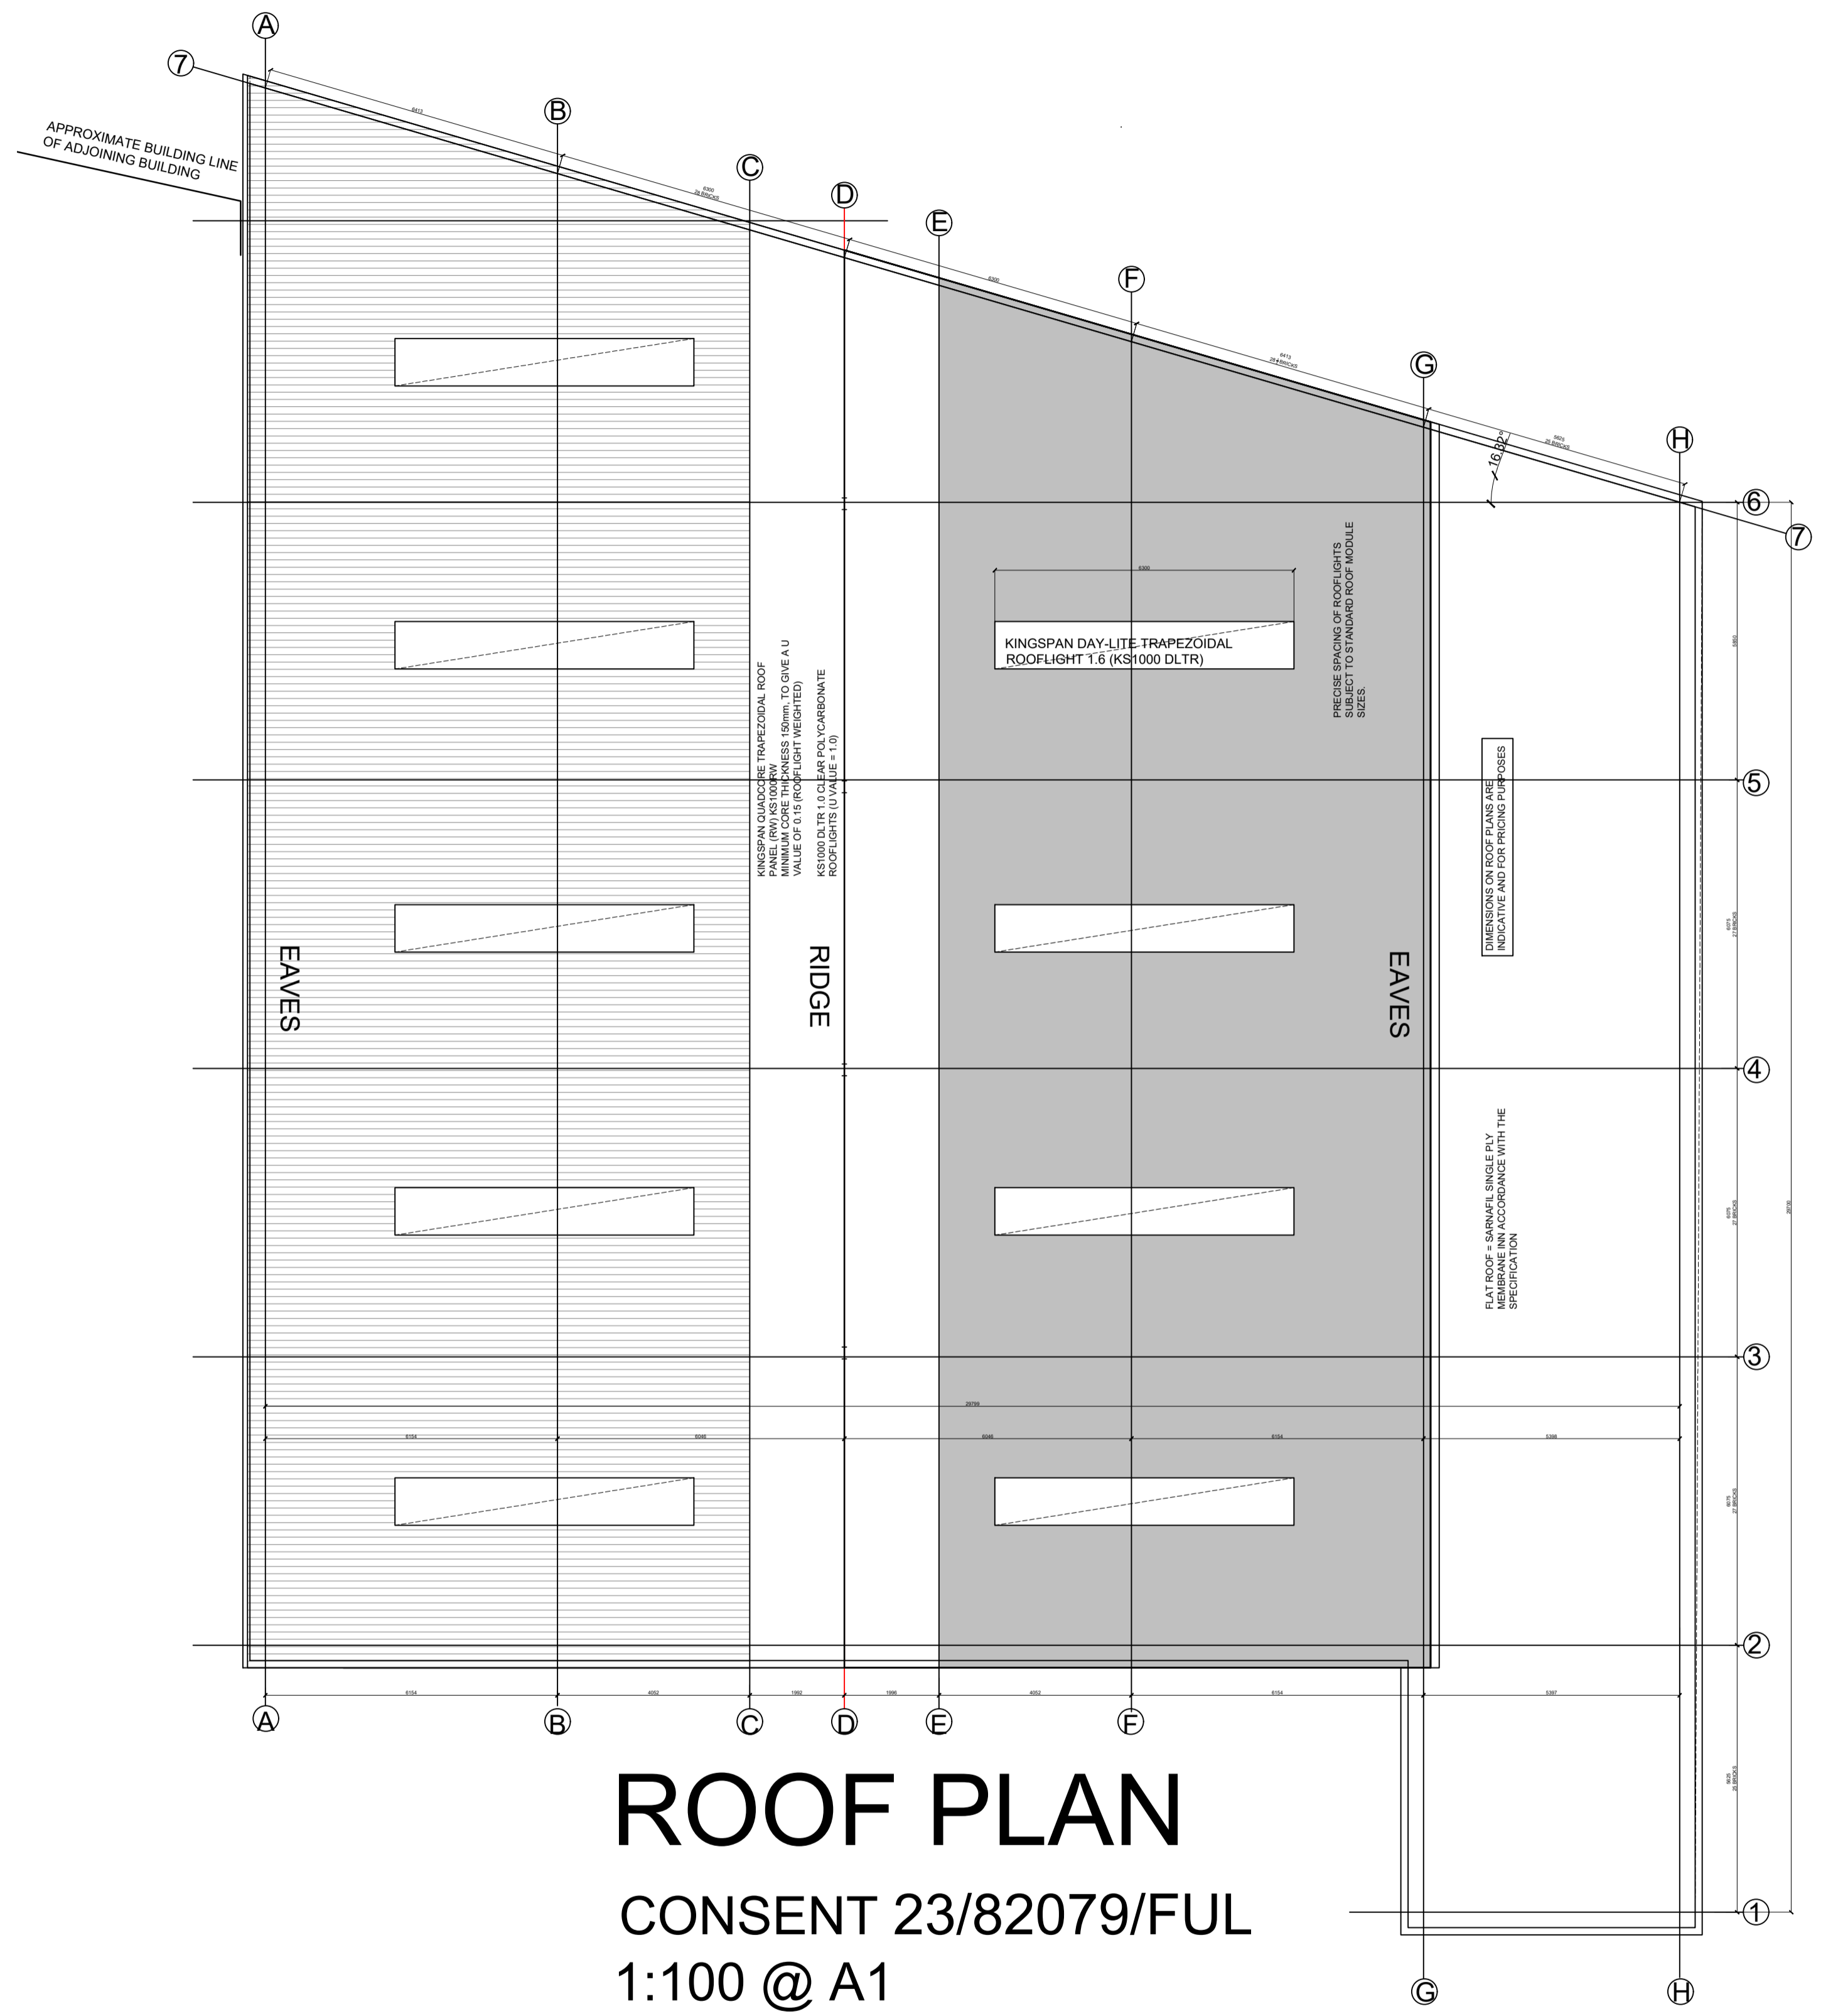

**ROOF PLAN**  
 CONSENT 23/82079/FUL  
 1:100 @ A1

01	FOR PLANNING AMENDMENT	08 05 24
----	------------------------	----------